


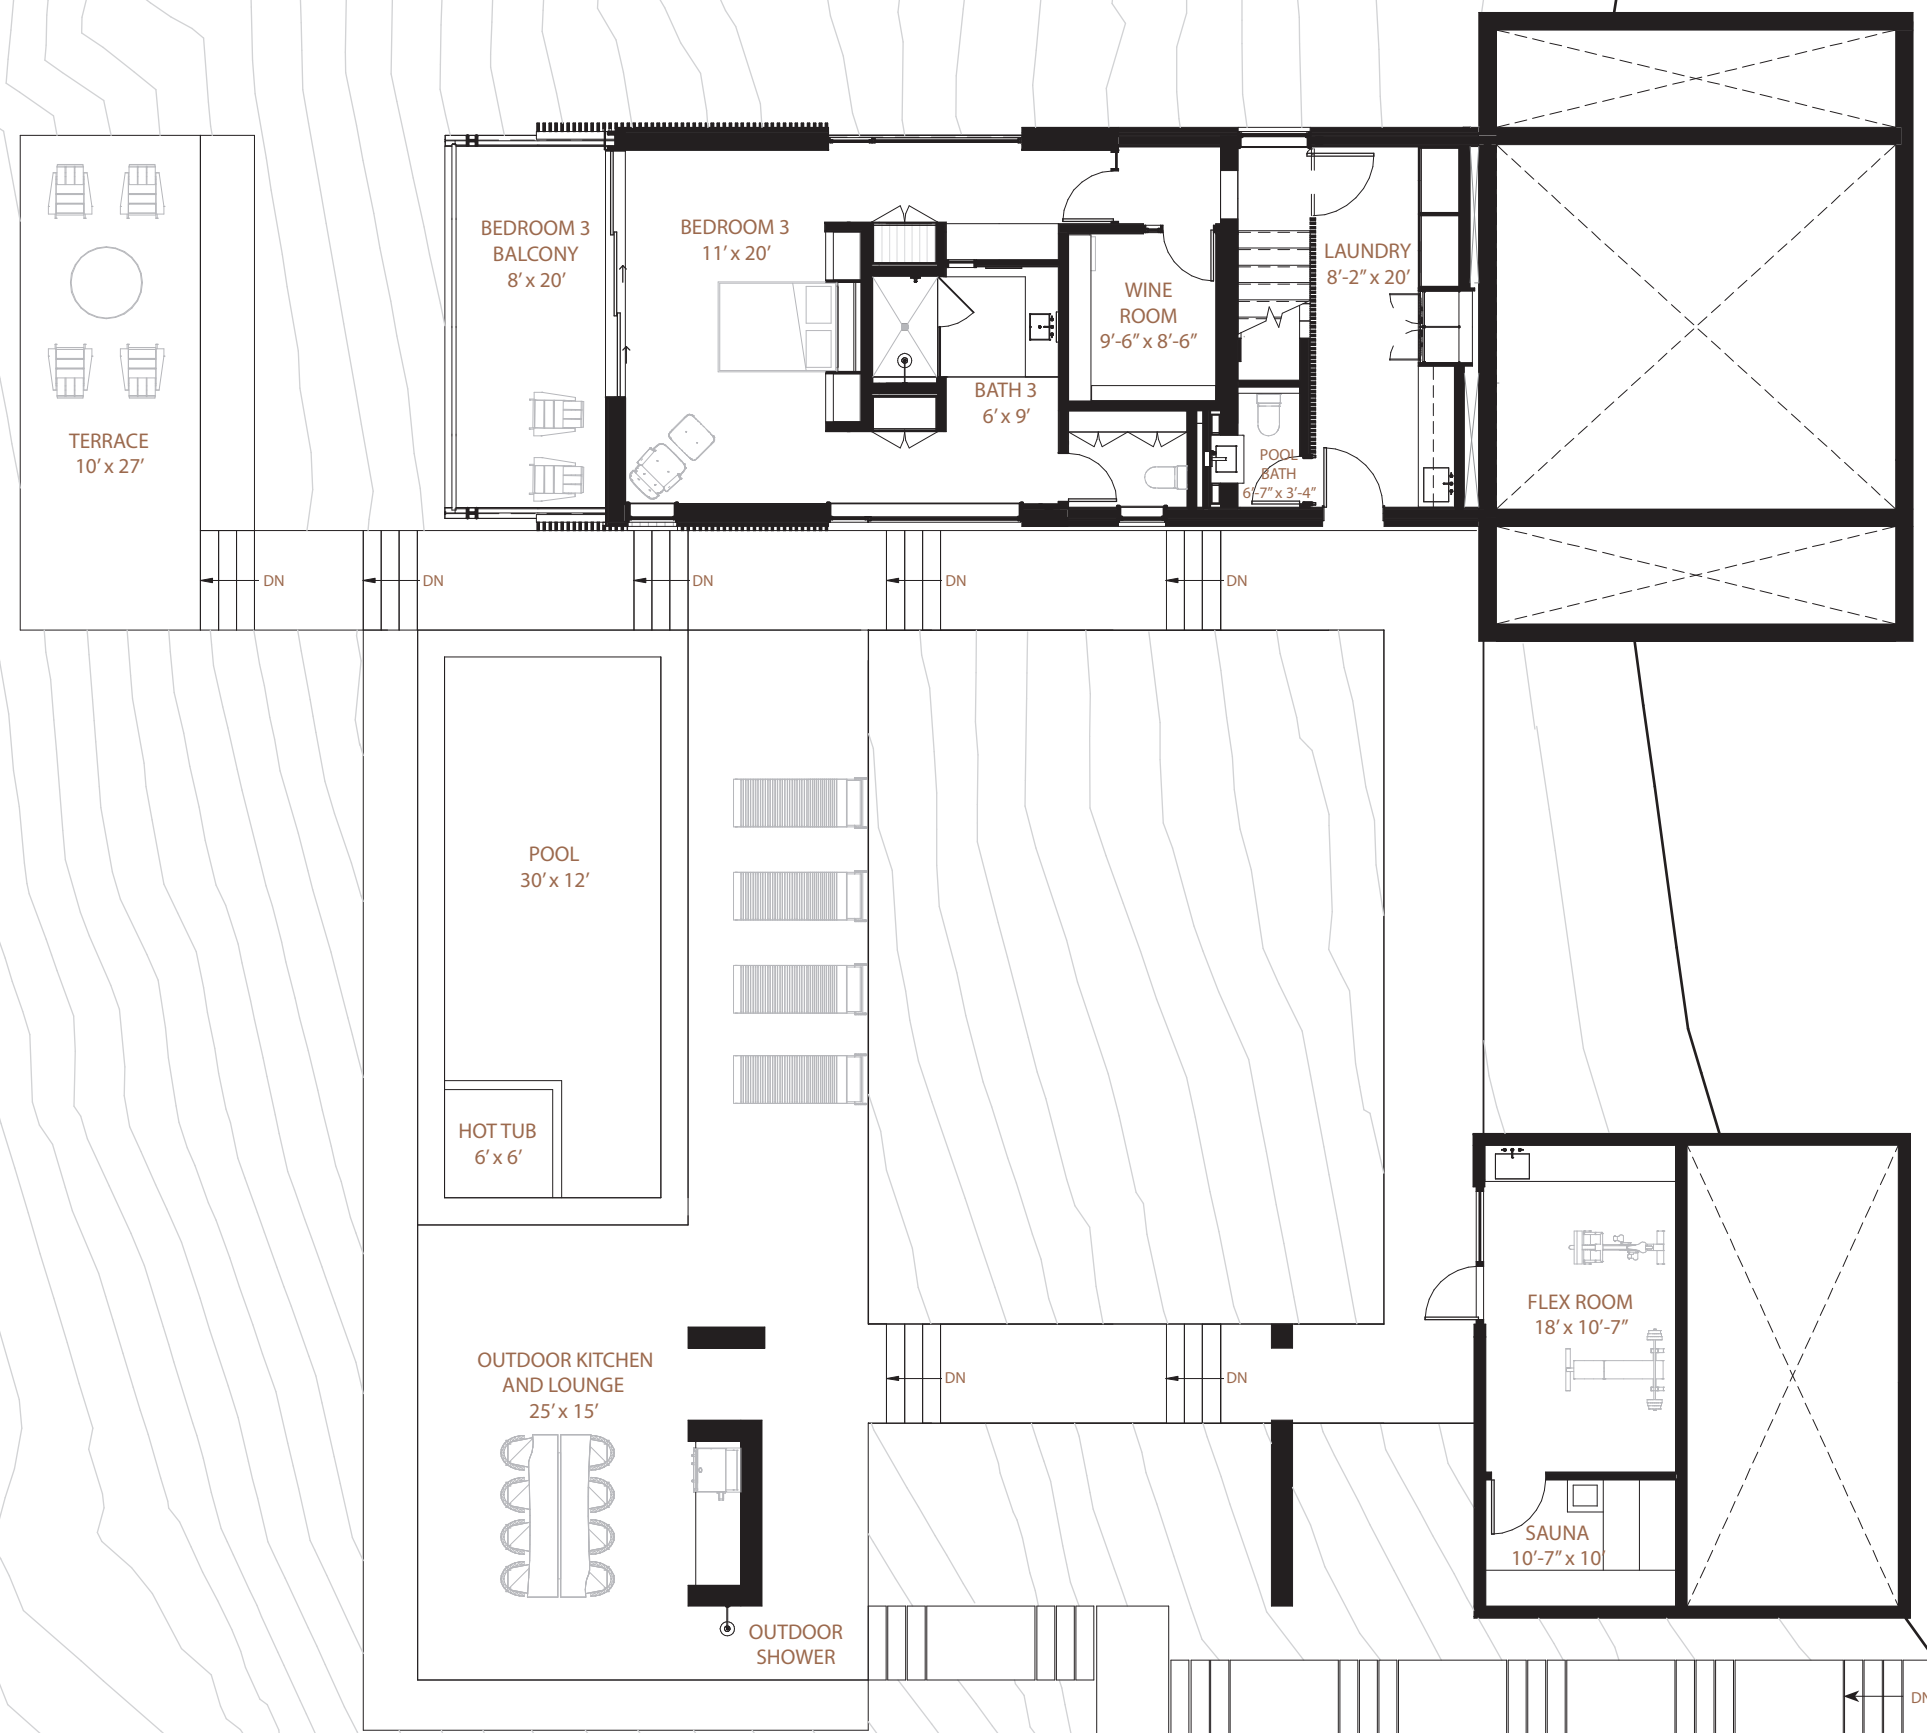

FIRST FLOOR PLAN
SCALE: 3/32" = 1'-0"



FIRST FLOOR PLAN
 SCALE: 3/32" = 1'-0"